


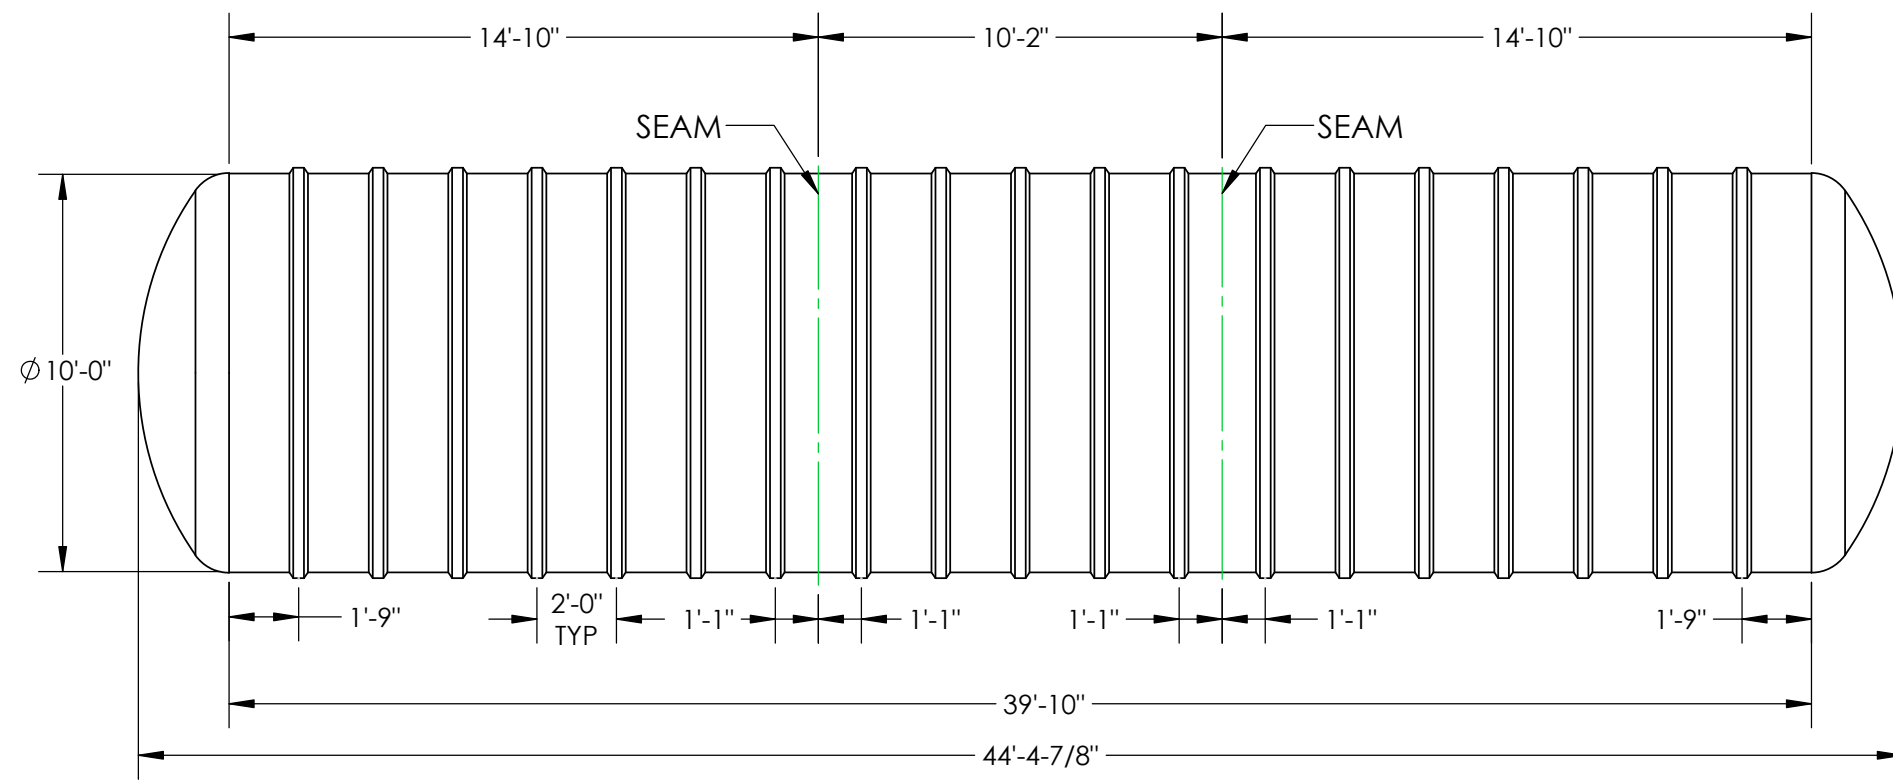

SHEET TITLE:		
ELEVATION VIEW SW 10' X 25K BLANK SHELL		
PROJECT NUMBER: 2025-XXX		
PROJECT NAME: BLANK SHELL DIMS		
DRAWN DATE: 07/24/25	DRAWN BY: ANTON	REV. 00
		
Mailing: P.O. Box 326, Montreal, MO 65591 MFG: 147 Camdenon Business Park Drive Camdenon, MO 65020 P: 573-317-9620		