


• 6', 8', 10' & 12' DIAMETERS AVAILABLE.

300 PSF PEDESTRIAN
LOAD RATING COVER
ONLY

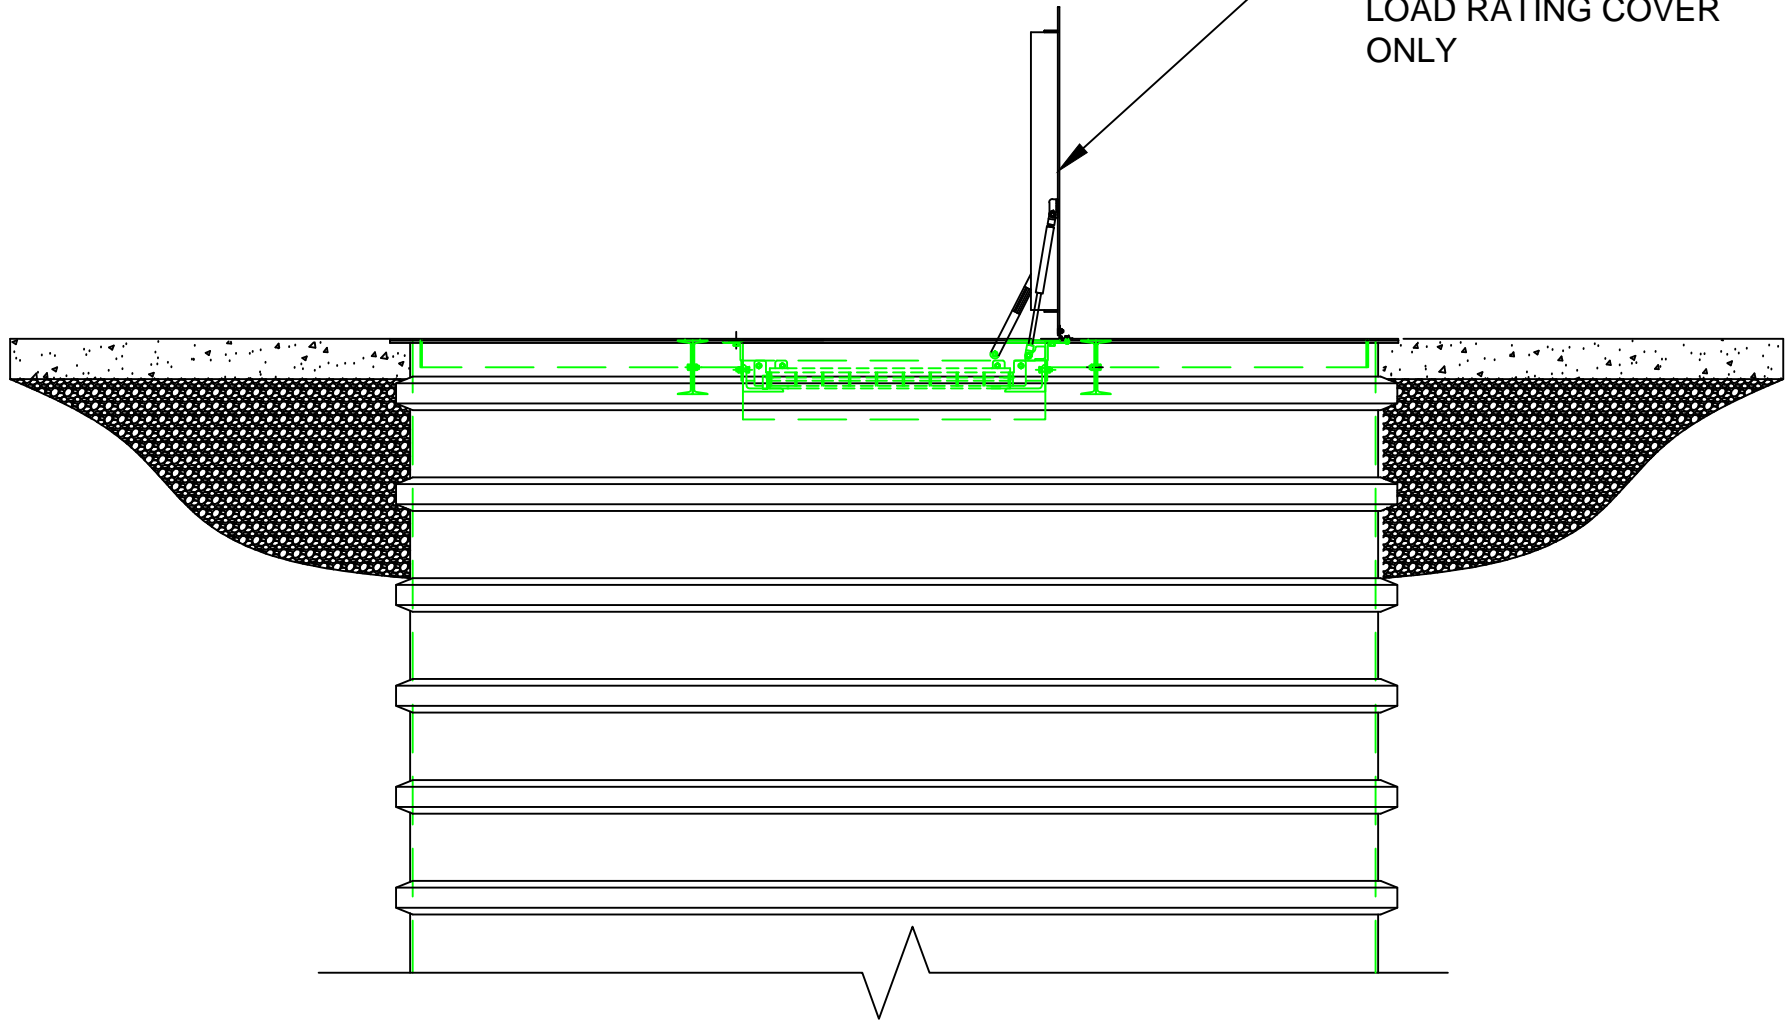

TITLE FIBERGLASS WET WELL
FLANGED W/ ALUM. TOP

DATE
1-10

DR. NO.

S20-721.00