


• 6', 8', 10' & 12' DIAMETERS AVAILABLE.

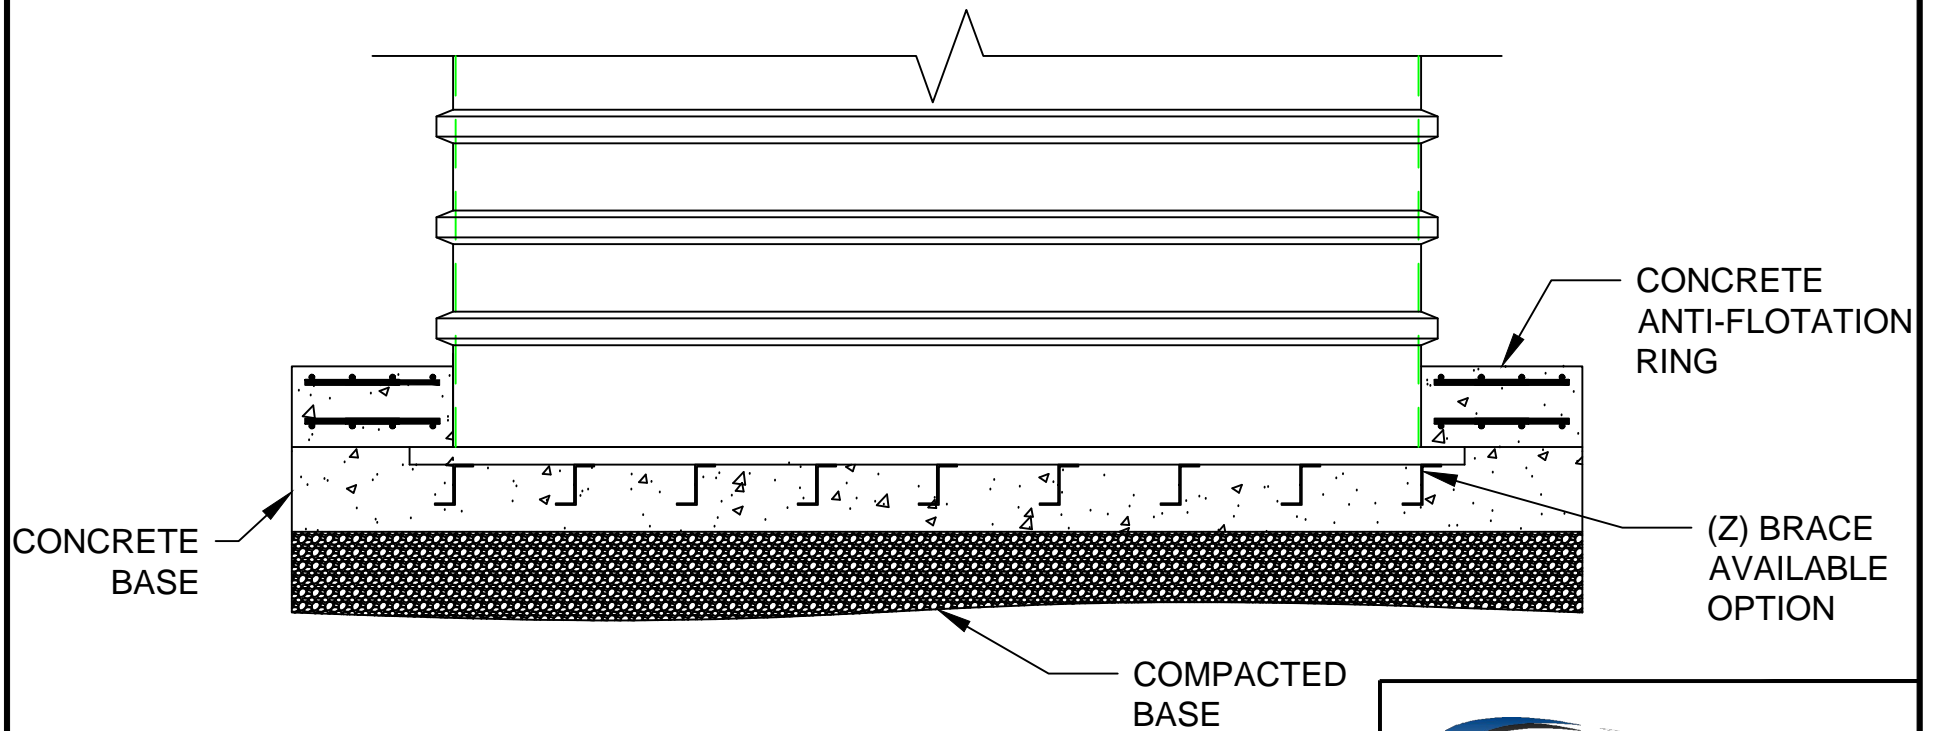

Fiberglass Tank Solutions

TITLE
FIBERGLASS WET WELL
FLAT BOTTOM

DATE
7-30

DR. NO.