



TOP VIEW

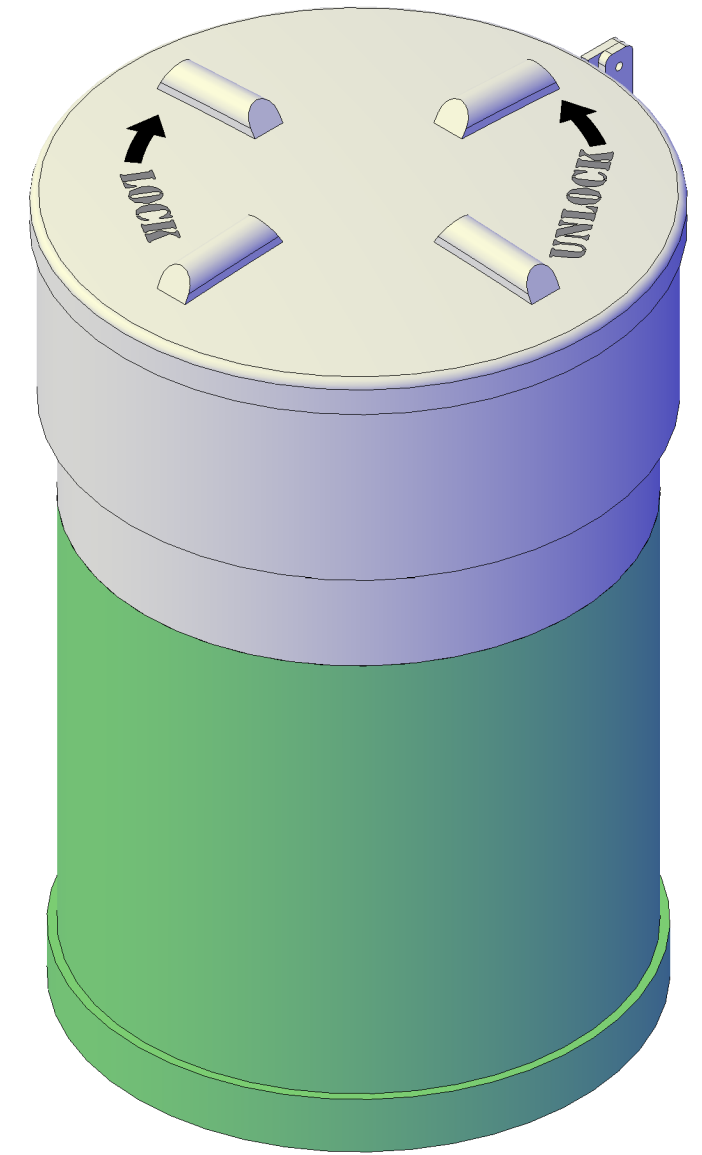

ISOMETRIC VIEW

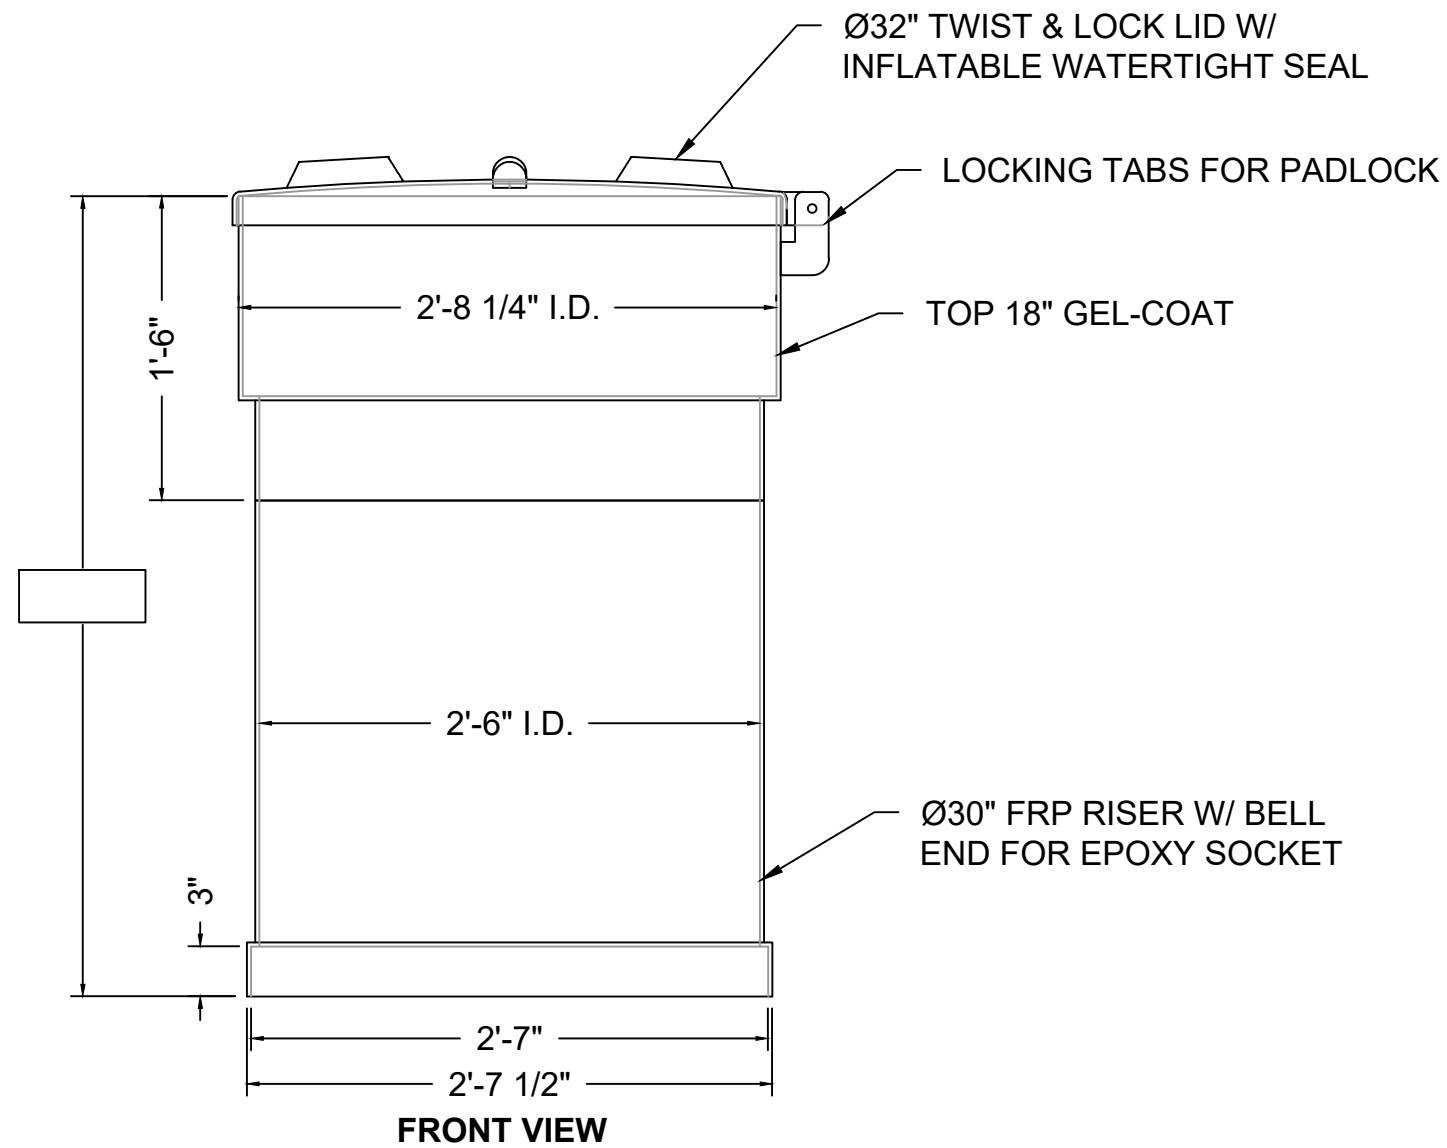

SHEET TITLE:
Ø30" FRP RISER W/
Ø32" TWIST & LOCK
WATERTIGHT LID

DRAWN DATE:	DRAWN BY:	REV.
08/14/21	JACK	00



Mailing: P.O. BOX 326, Montreal, MO 65591
MFG: 147 Opportunity Rd.,
Camdenton, MO 65020
P: 573-317-9620