


**OPTION 1: TANKS SIDE BY SIDE
TOP VIEW**

NOTE:

- WE CAN EITHER SUPPLY FRP FLANGES WITH STAINLESS STEEL FLANGED BRAIDED FLEX CONNECTORS OR PLAIN END PIPE STUBS WITH STAINLESS STEEL BANDED FLEXIBLE COUPLINGS.

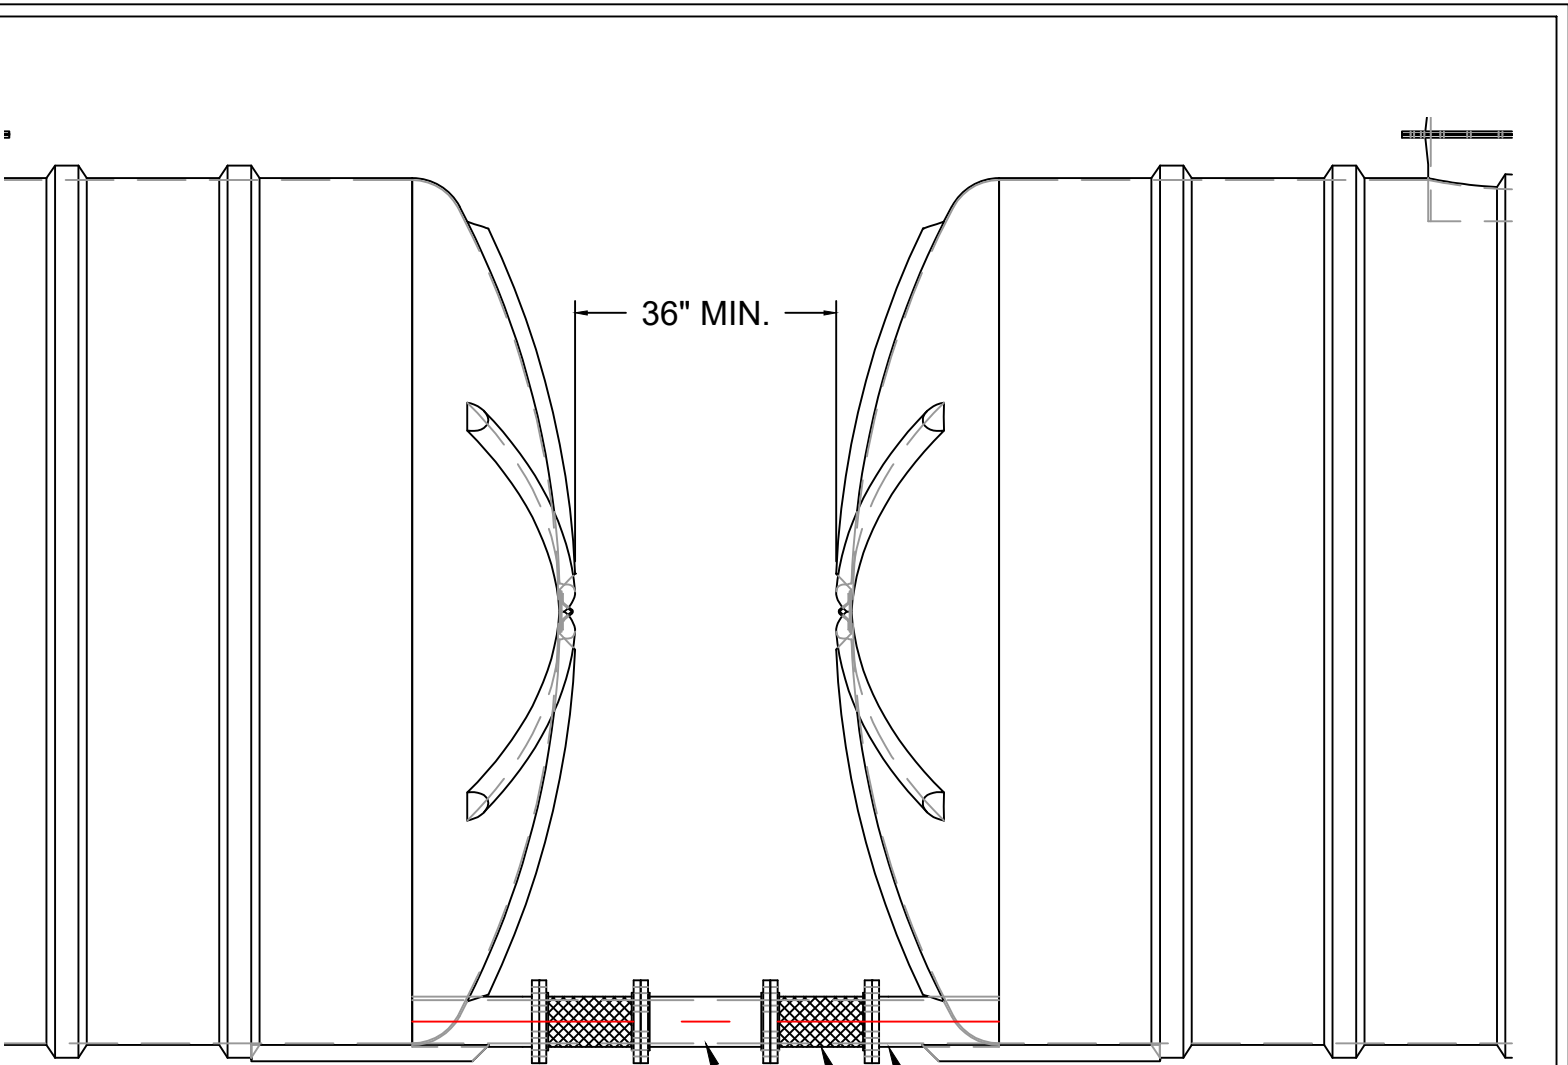

**OPTION 2: TANKS END TO END
ELEVATION VIEW**

NOTE:

- WE CAN EITHER SUPPLY FRP FLANGES WITH STAINLESS STEEL FLANGED BRAIDED FLEX CONNECTORS OR PLAIN END PIPE STUBS WITH STAINLESS STEEL BANDED FLEXIBLE COUPLINGS.

SHEET TITLE:		
TANK MANIFOLD DETAIL		
DRAWN DATE:	DRAWN BY:	REV.
05/24/22	JACK	00
Mailing: P.O. BOX 326, Montreal, MO 65591 MFG: 147 Opportunity Rd., Camdenon, MO 65020 P: 573-317-9620		