


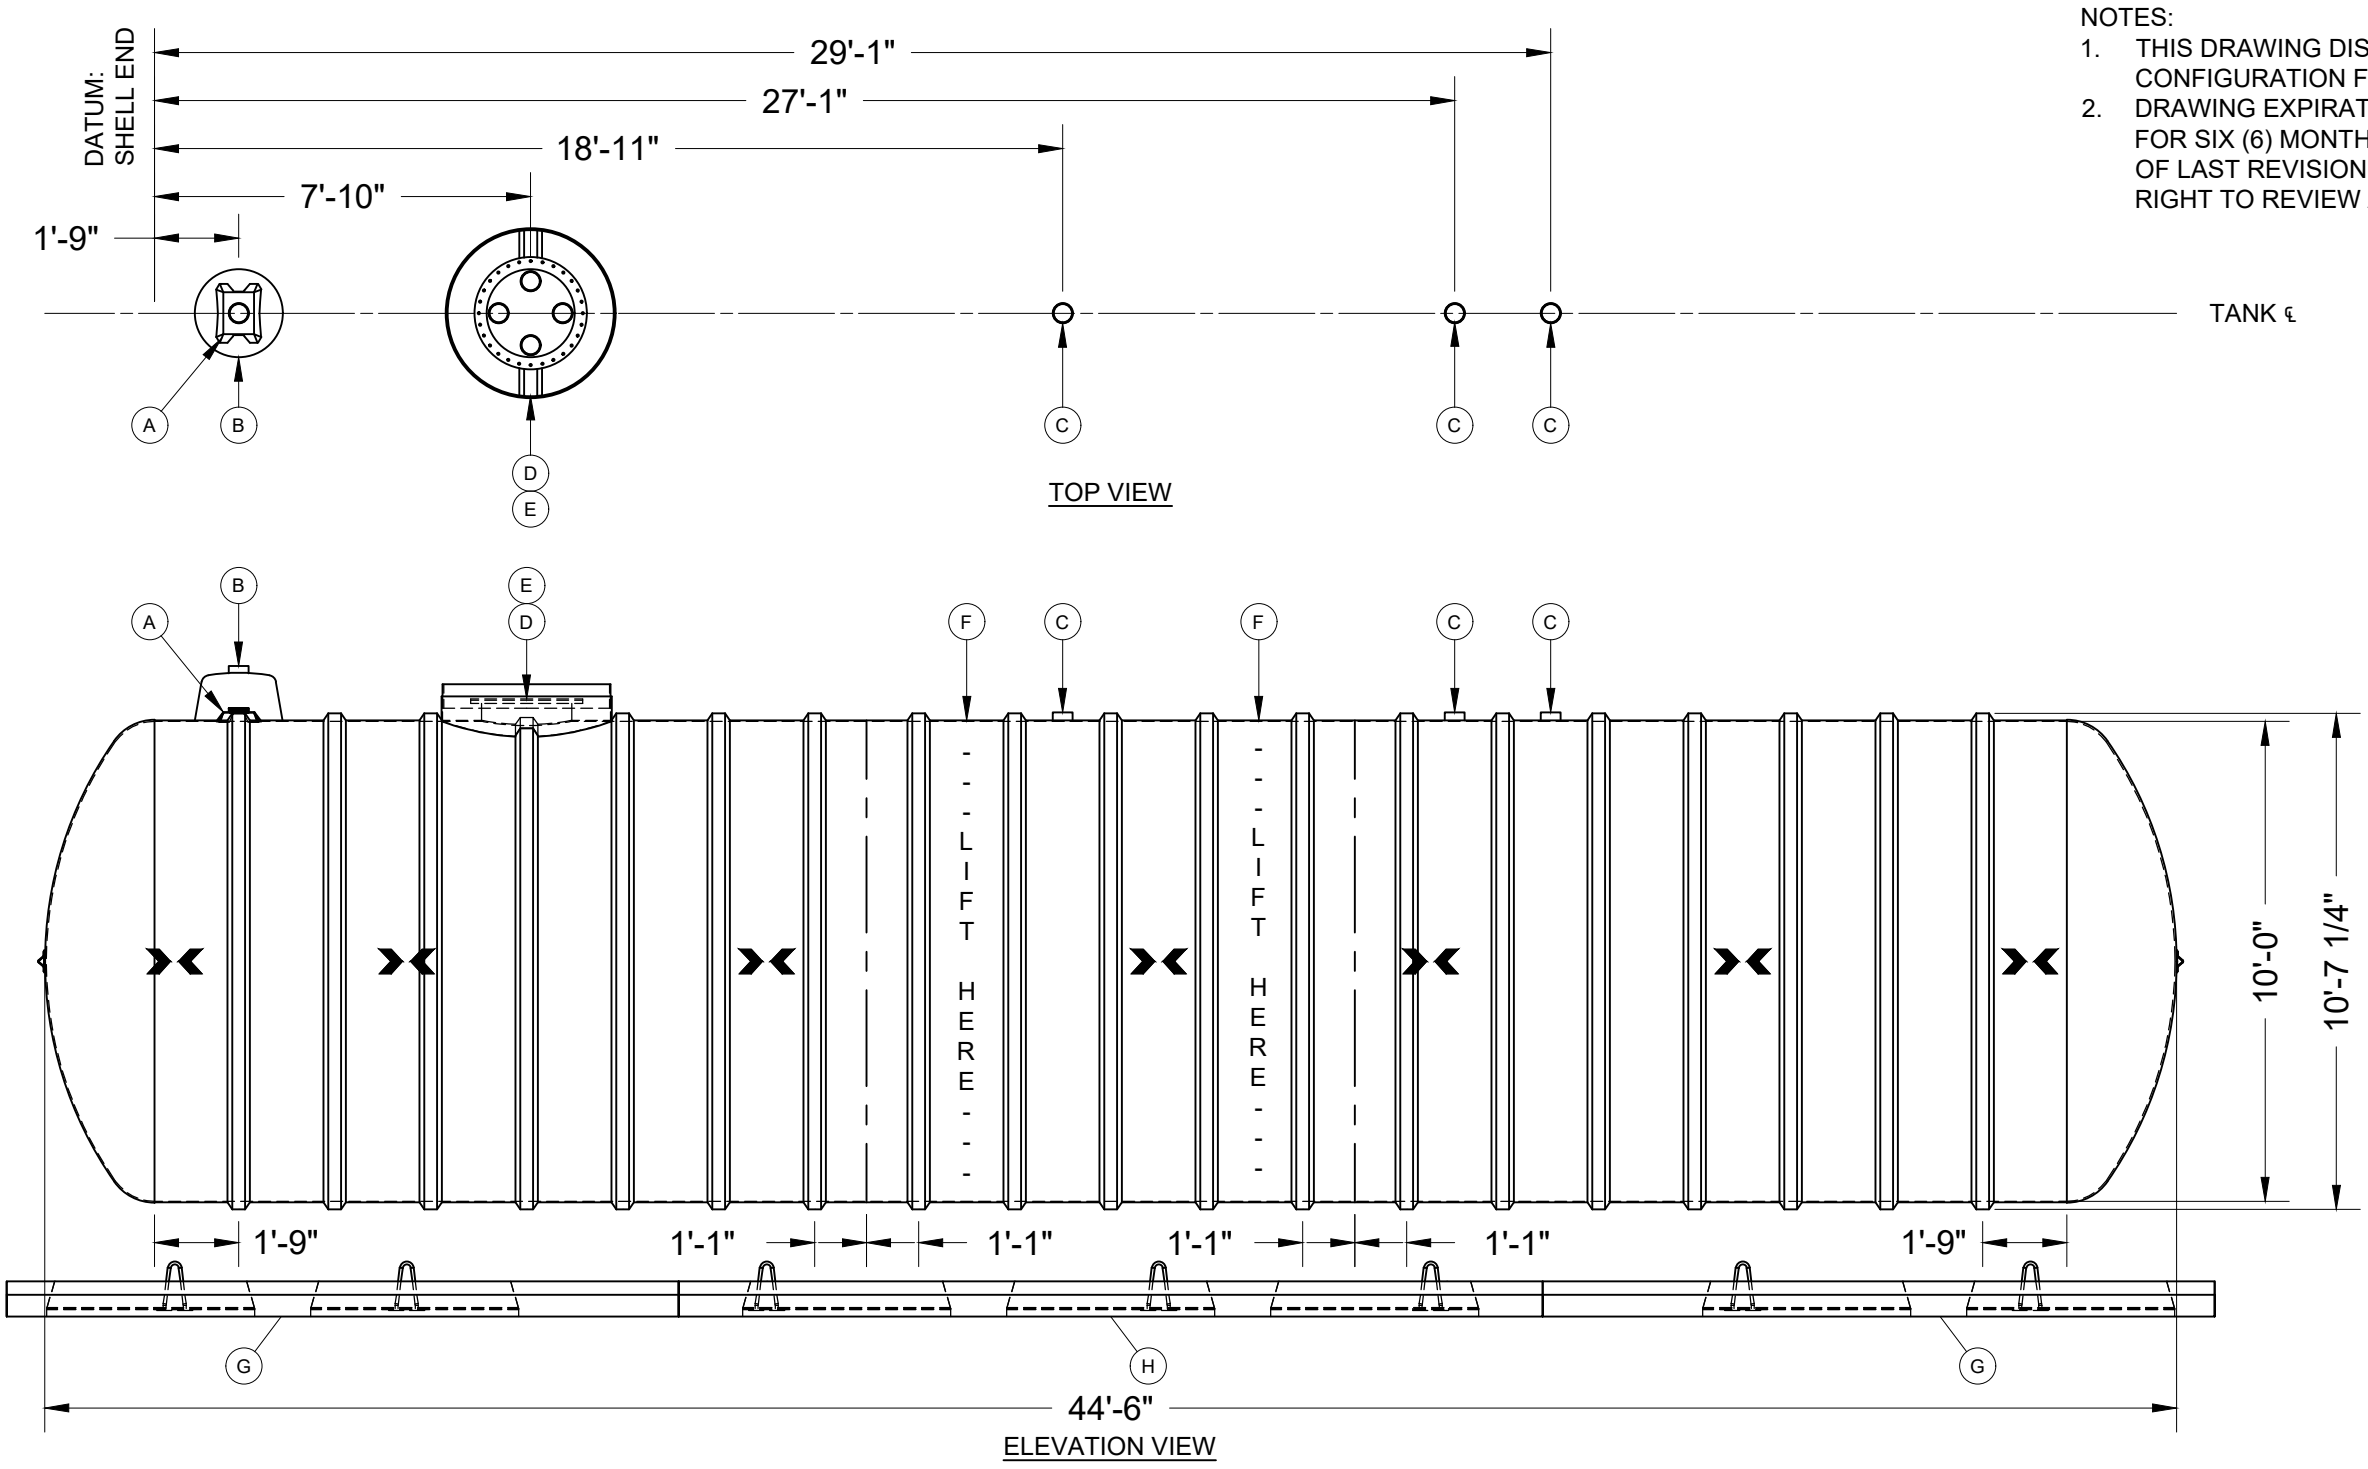

- NOTES:
1. THIS DRAWING DISPLAYS A COMMON CONFIGURATION FOR FUEL TANKS.
 2. DRAWING EXPIRATION: DRAWING VALID FOR SIX (6) MONTHS FROM THE DATE OF LAST REVISION. FTS RESERVES THE RIGHT TO REVIEW AND UPDATE.

ITEM	QTY	EQUIPMENT LISTING
A	1	DRY INTERSTITIAL MONITOR HOUSING WITH 4" NPT FITTING
B	1	WET INTERSTITIAL MONITORING RESERVOIR WITH 4" NPT FRP FITTING (OPTIONAL)
C	3	4" NPT FULL COUPLING FRP SHELL WALL FITTING WITH STRIKER PLATE (OPTIONAL, 6" ALSO AVAILABLE)
D	1	22" DIAMETER FRP MANWAY WITH STEEL COVER, 4-4" NPT HALF COUPLING STEEL FITTINGS IN COVER WITH STRIKER PLATE (OPTIONAL, 24" AND 30" DIAMETER COVERS ALSO AVAILABLE, UP TO 5 FITTINGS IN COVER, 2" AND 6" ALSO AVAILABLE, FULL COUPLINGS ALSO AVAILABLE)
E	1	42" DIAMETER X 6" TALL CONTAINMENT COLLAR (OPTIONAL, 48" DIAMETER ALSO AVAILABLE)
F	2	FTS SUPPLIED LIFTING SLINGS (LIFTING LUGS ARE ONLY ADDED IF ORDERED AS AN OPTION - 6 LIFTING LUGS REQUIRED AS OPTION)
G	4	18" WIDE X 8.75" TALL FTS-MANUFACTURED PREFABRICATED CONCRETE DEADMAN (1,900 LBS EA) + HOLD-DOWN STRAPS AND TURNBUCKLES
H	2	18" WIDE X 8.75" TALL FTS-MANUFACTURED PREFABRICATED CONCRETE DEADMAN (2,400 LBS EA) + HOLD-DOWN STRAPS AND TURNBUCKLES
XX	7	FTS-SUPPLIED HOLD DOWN STRAP LOCATION

 www.fgtsolutions.com		DOUBLE-WALL 10-FT DIAMETER 25,000-GALLON TANK UL1316 - LISTED FUEL TANK	
TANK WEIGHT DRY-MONITORED		10,700 LBS	
TANK WEIGHT BRINE-MONITORED		12,200 LBS	
ACTUAL CAPACITY 25,047 GALLONS		DRAWING NUMBER: FTSP- 260-014 DATE: 09/22/25	