


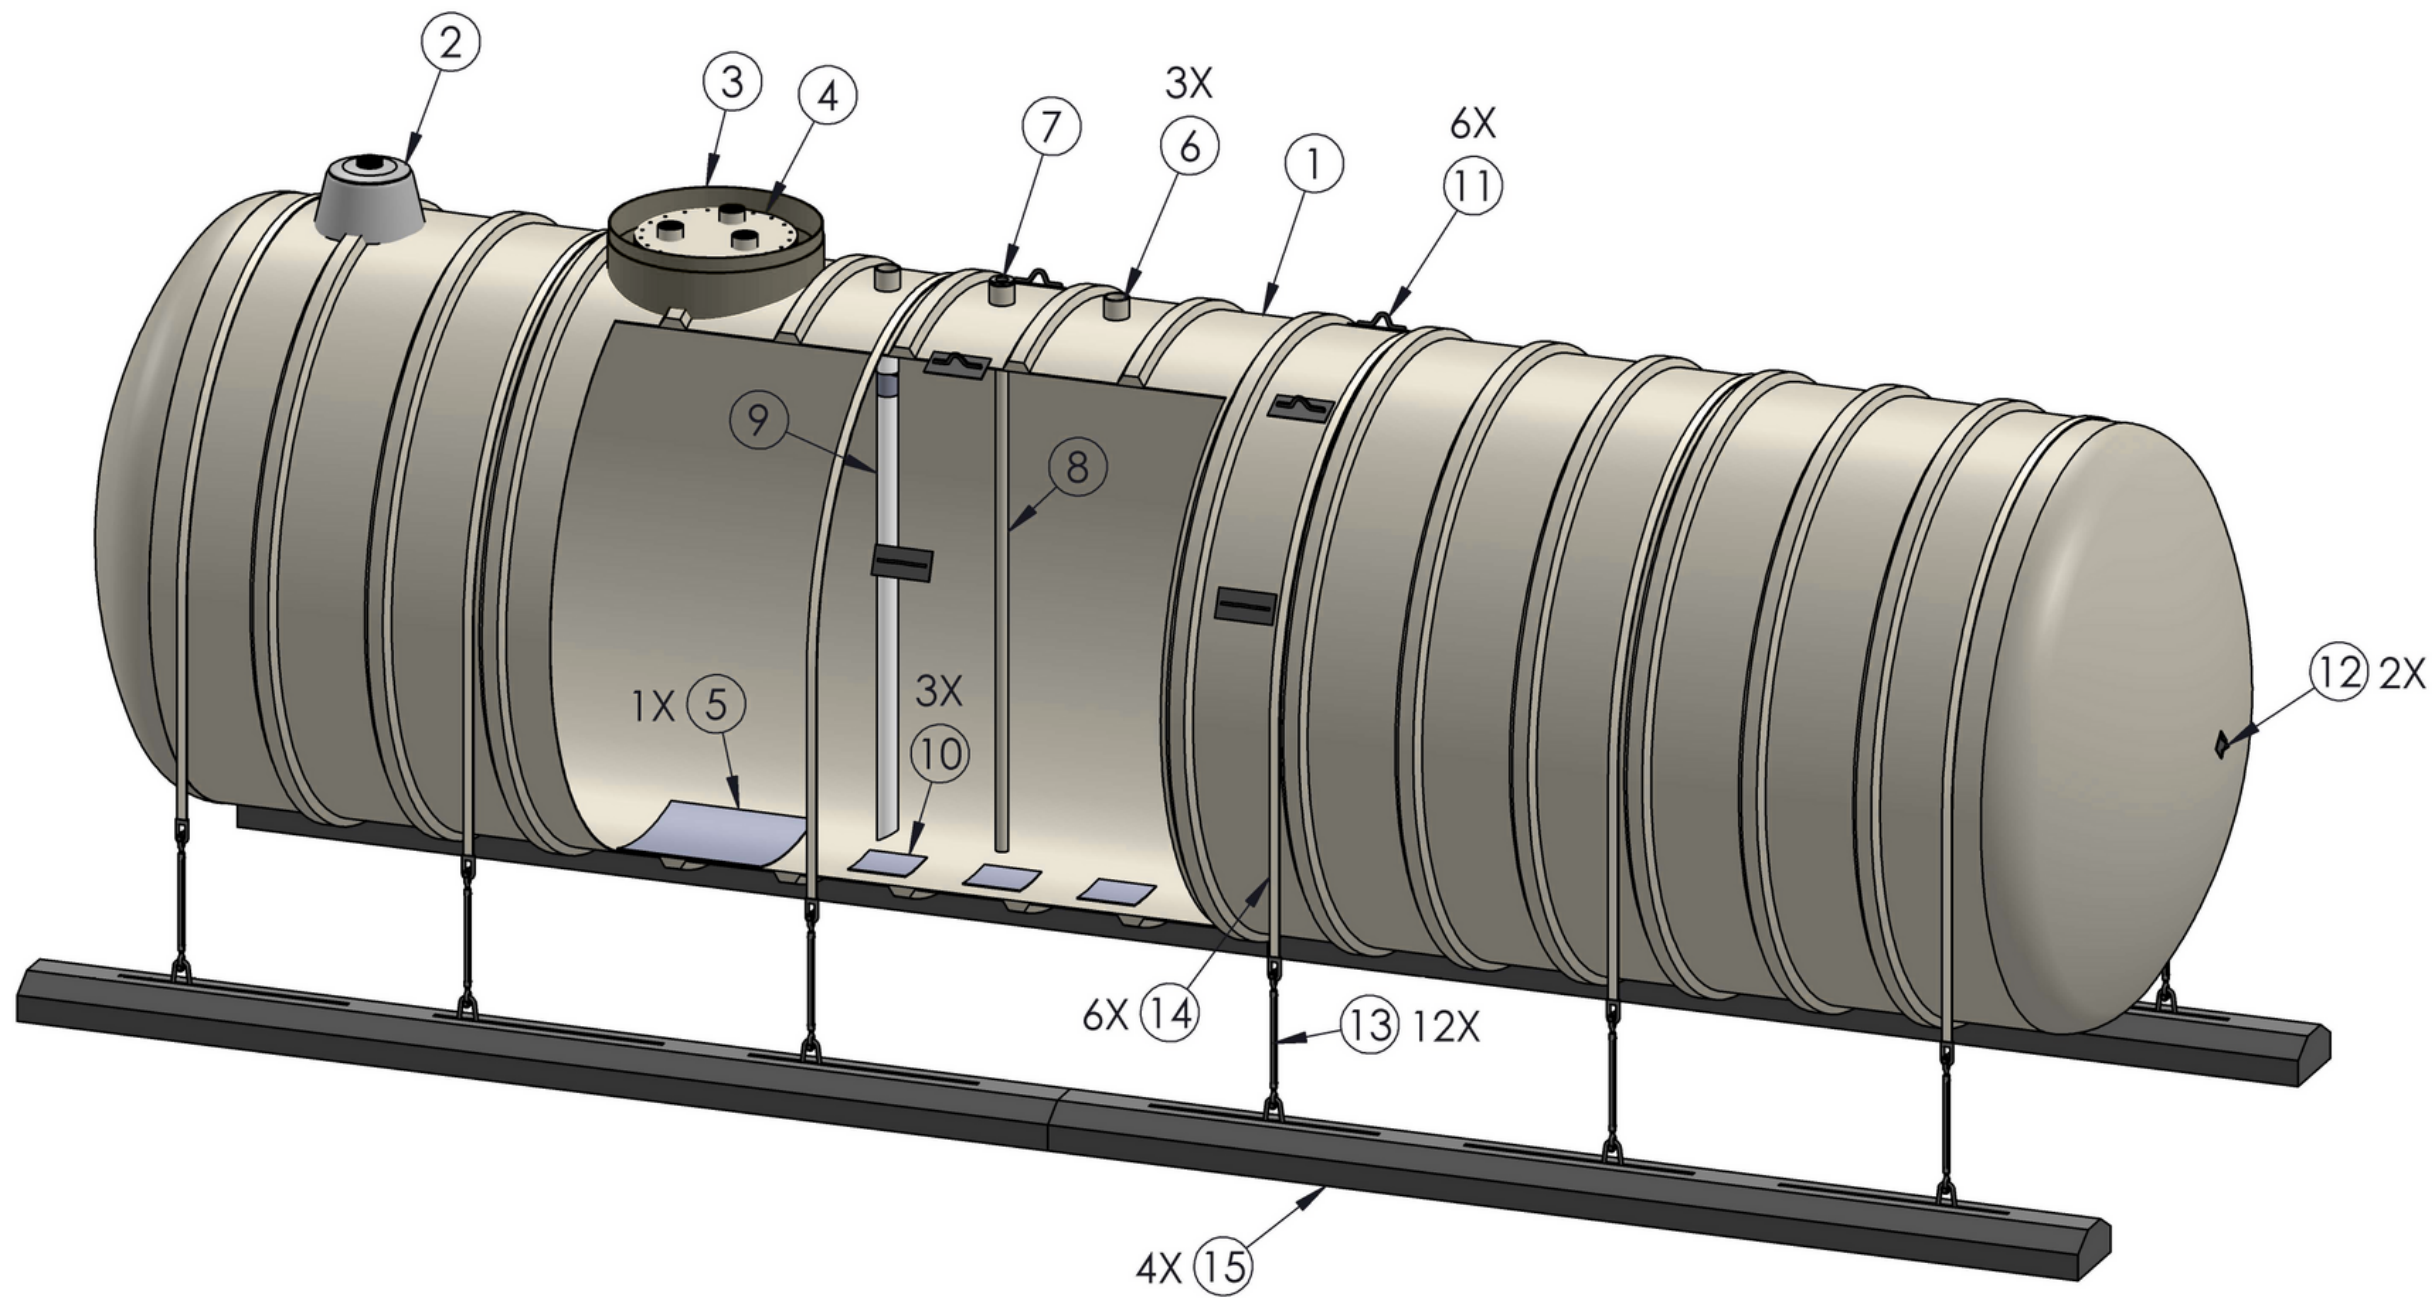

ITEM NO.	QTY.	SIZE	DESCRIPTION	MATERIAL
1	1	10'	TANK SHELL 20,000 GALLONS W/ DOME ENDS	FRP
2	1	-	BRINE RESEVIOR MOINTOR	FRP
3	1	42"	CONTAINMENT COLLAR W/ ALIGNMENT RING	FRP
4	1	24"	MANWAY W/ GASKET, LID & HARDWARE	FRP
5	1	30" X 30"	STRIKER PLATE, 3/16" THICK	ALUM
6	3	4"	HALF COUPLING, FNPT	FRP
7	1	4" X 2"	DOUBLE TAP REDUCER BUSHING	STEEL
8	1	2"	DROP PIPE	FRP
9	1	4"	OVERFILL PREVENTION VALVE	STEEL
10	3	12" X 12"	STRIKER PLATE 3/16" THICK	STEEL
11	6	-	LIFTING LUG	STEEL
12	2	-	GUIDE LUG	STEEL
13	12	18"	3/4" JAW TO JAW TURNBUCKLES	GALV
14	6	236"	D-LUG HOLD DOWN STRAPS	FRP
15	4	18'	8.75" X 18" PRE-CAST DEADMAN W/ 3 ANCHORS	CONCRETE

SHEET TITLE:		
CONCEPTUAL VIEW		
SW 10' X 20K		
FUEL		
PROJECT NUMBER: 2025-XXX		
PROJECT NAME:		
DRAWN DATE:	DRAWN BY:	REV.
08/11/25	JUAN	00
 Petroleum Storage Tanks		
Mailing: P.O. Box 326, Montreal, MO 65591 MFG: 147 Camdenon Business Park Drive Camdenon, MO 65020 P: 573-317-9620		